

GROUND FLOOR PLAN
SCALE:-1:100

10/05/2018
Additional General Manager (E)-III
WBHIDCO

CARPET AREA : 280.0SQ.M./3014.0 SQ.FT
BUILT UP AREA : 459.0SQ.M./ 4934.0 SQ.FT


STREET NO. 331 (24 M. R.O.W.)



FIRST FLOOR PLAN
SCALE:- 1:100

CARPET AREA : 383.0SQ.M./4122.0 SQ.FT
BUILT UP AREA : 507.0SQ.M./5452.0 SQ.FT.


[Handwritten Signature]
Additional General Manager (E)-III
WBHIDCO

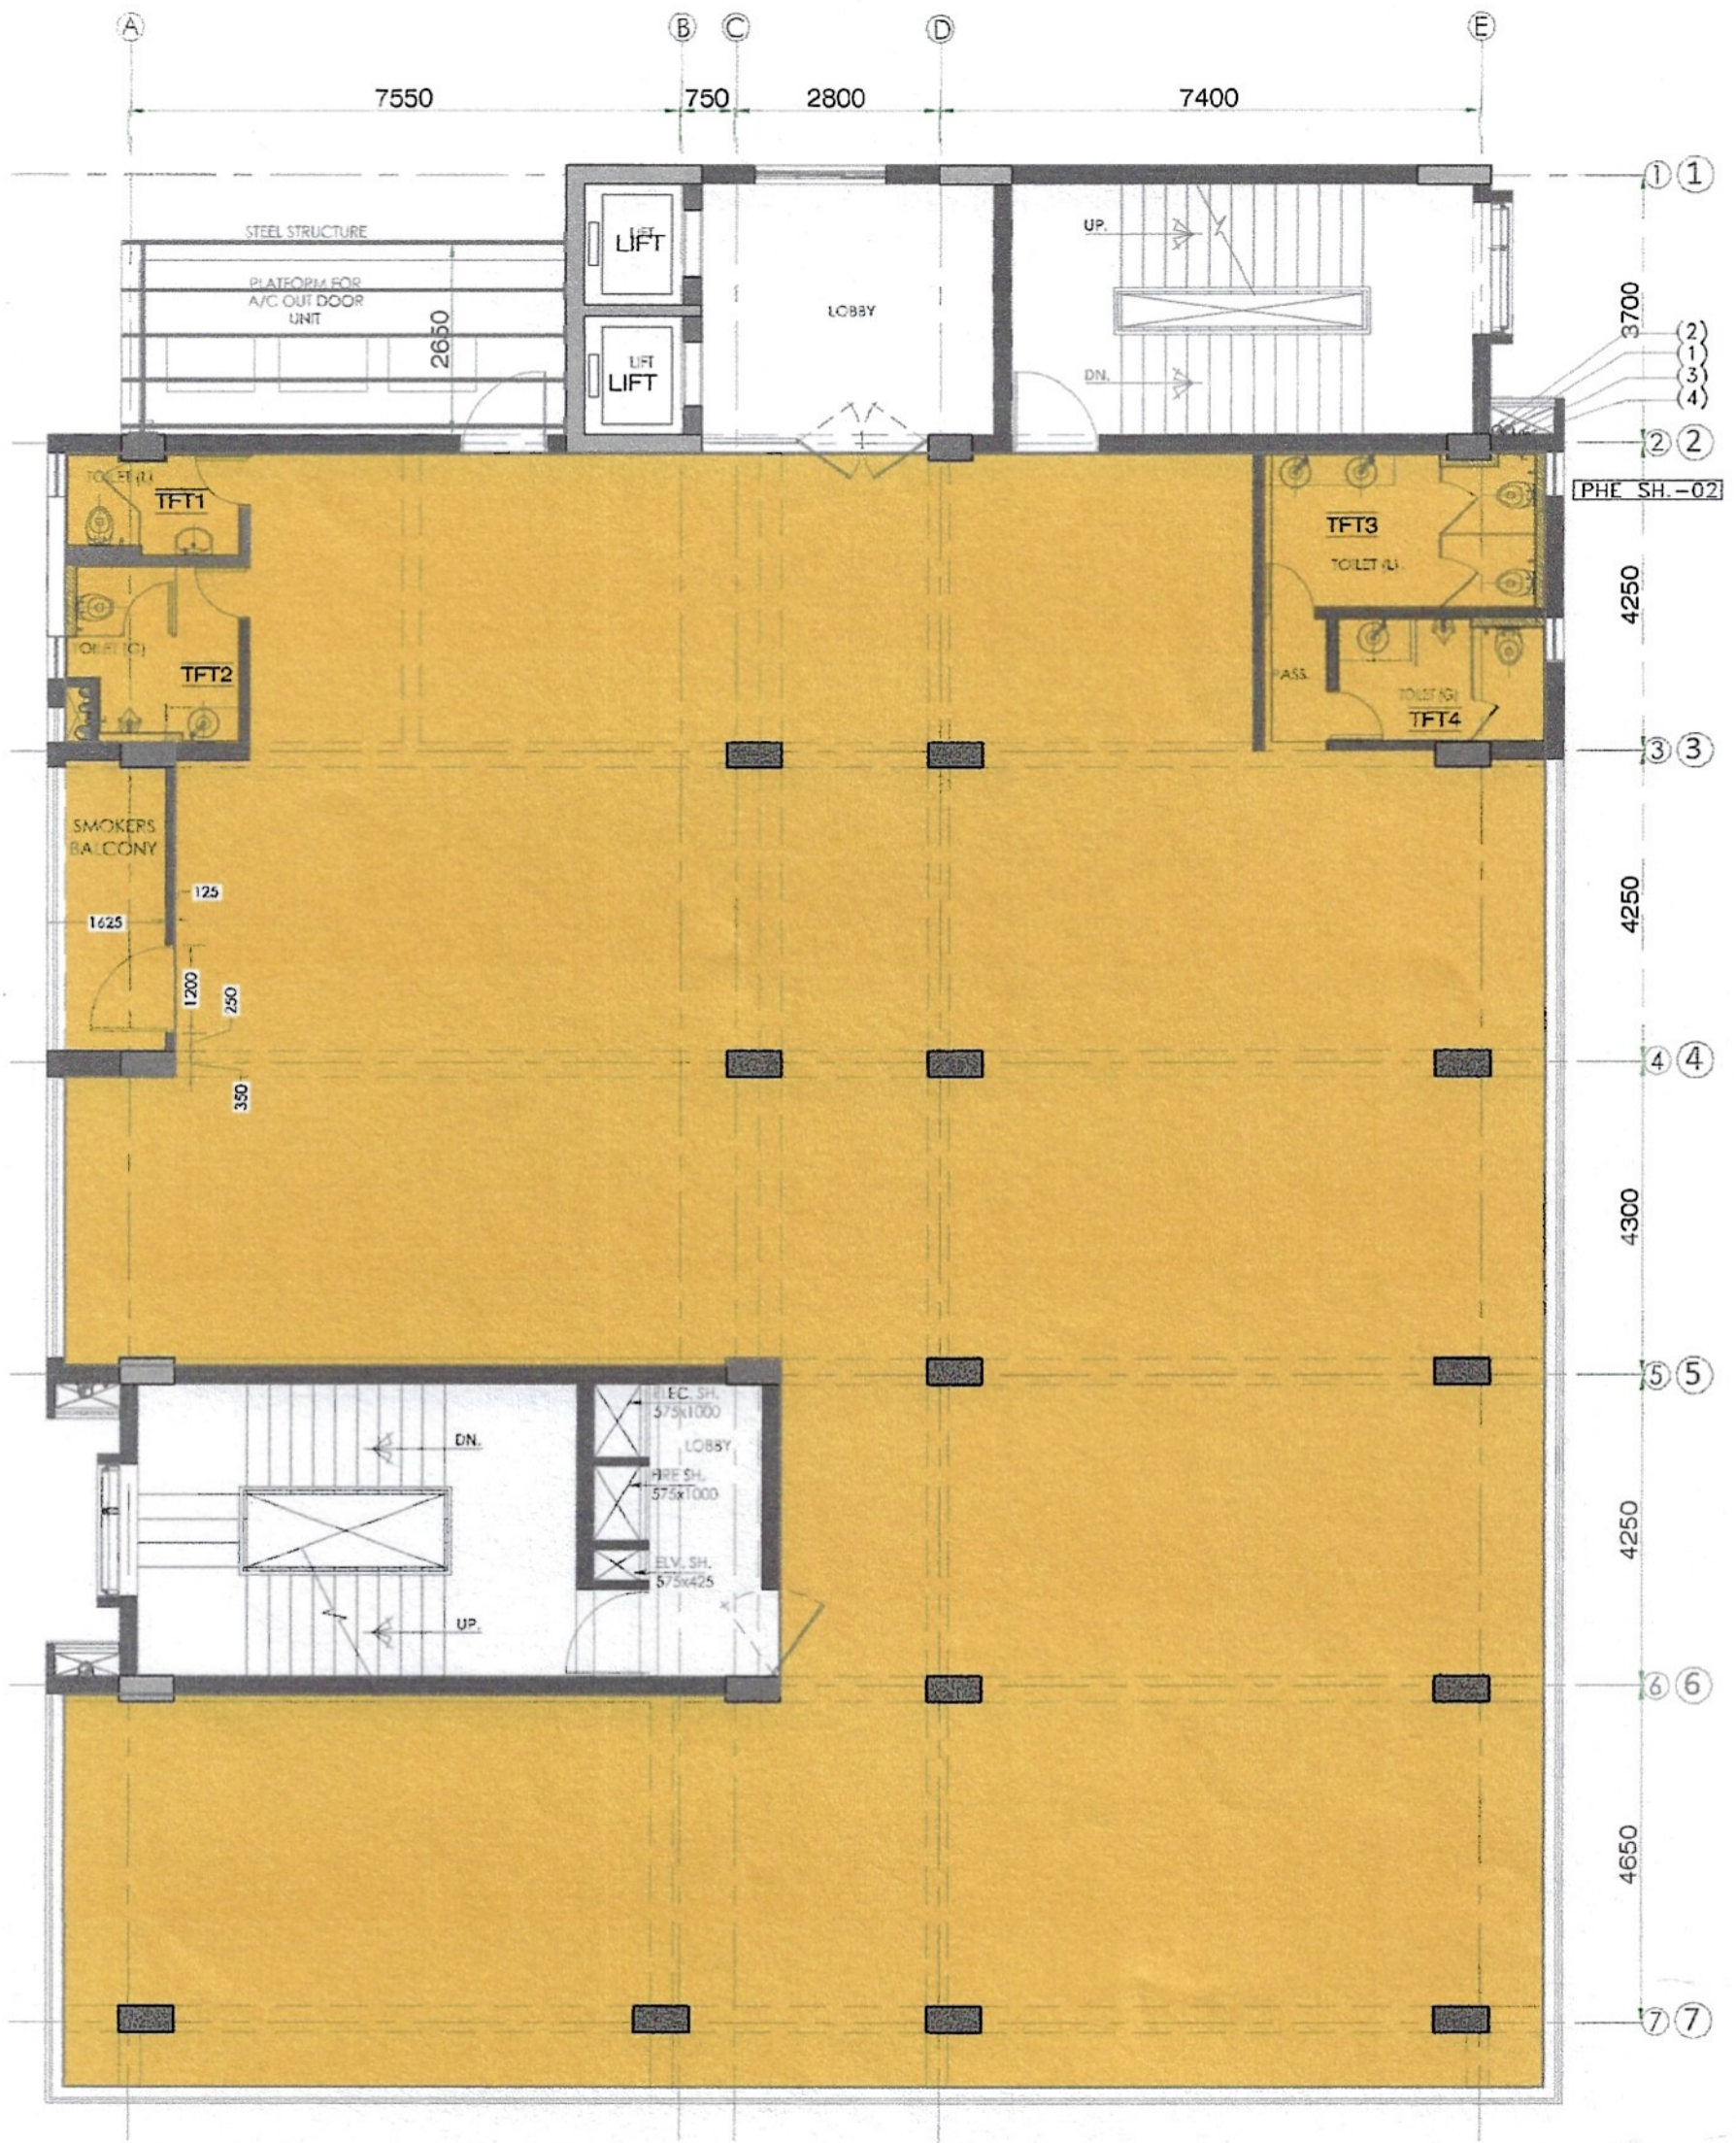

SECOND FLOOR PLAN
SCALE:- 1:100

CARPET AREA : 383.0SQ.M./4122.0 SQ.FT
BUILT UP AREA : 507.0SQ.M./5452.0 SQ.FT.


[Handwritten Signature]
Additional General Manager (E)-III
WBHIDCO

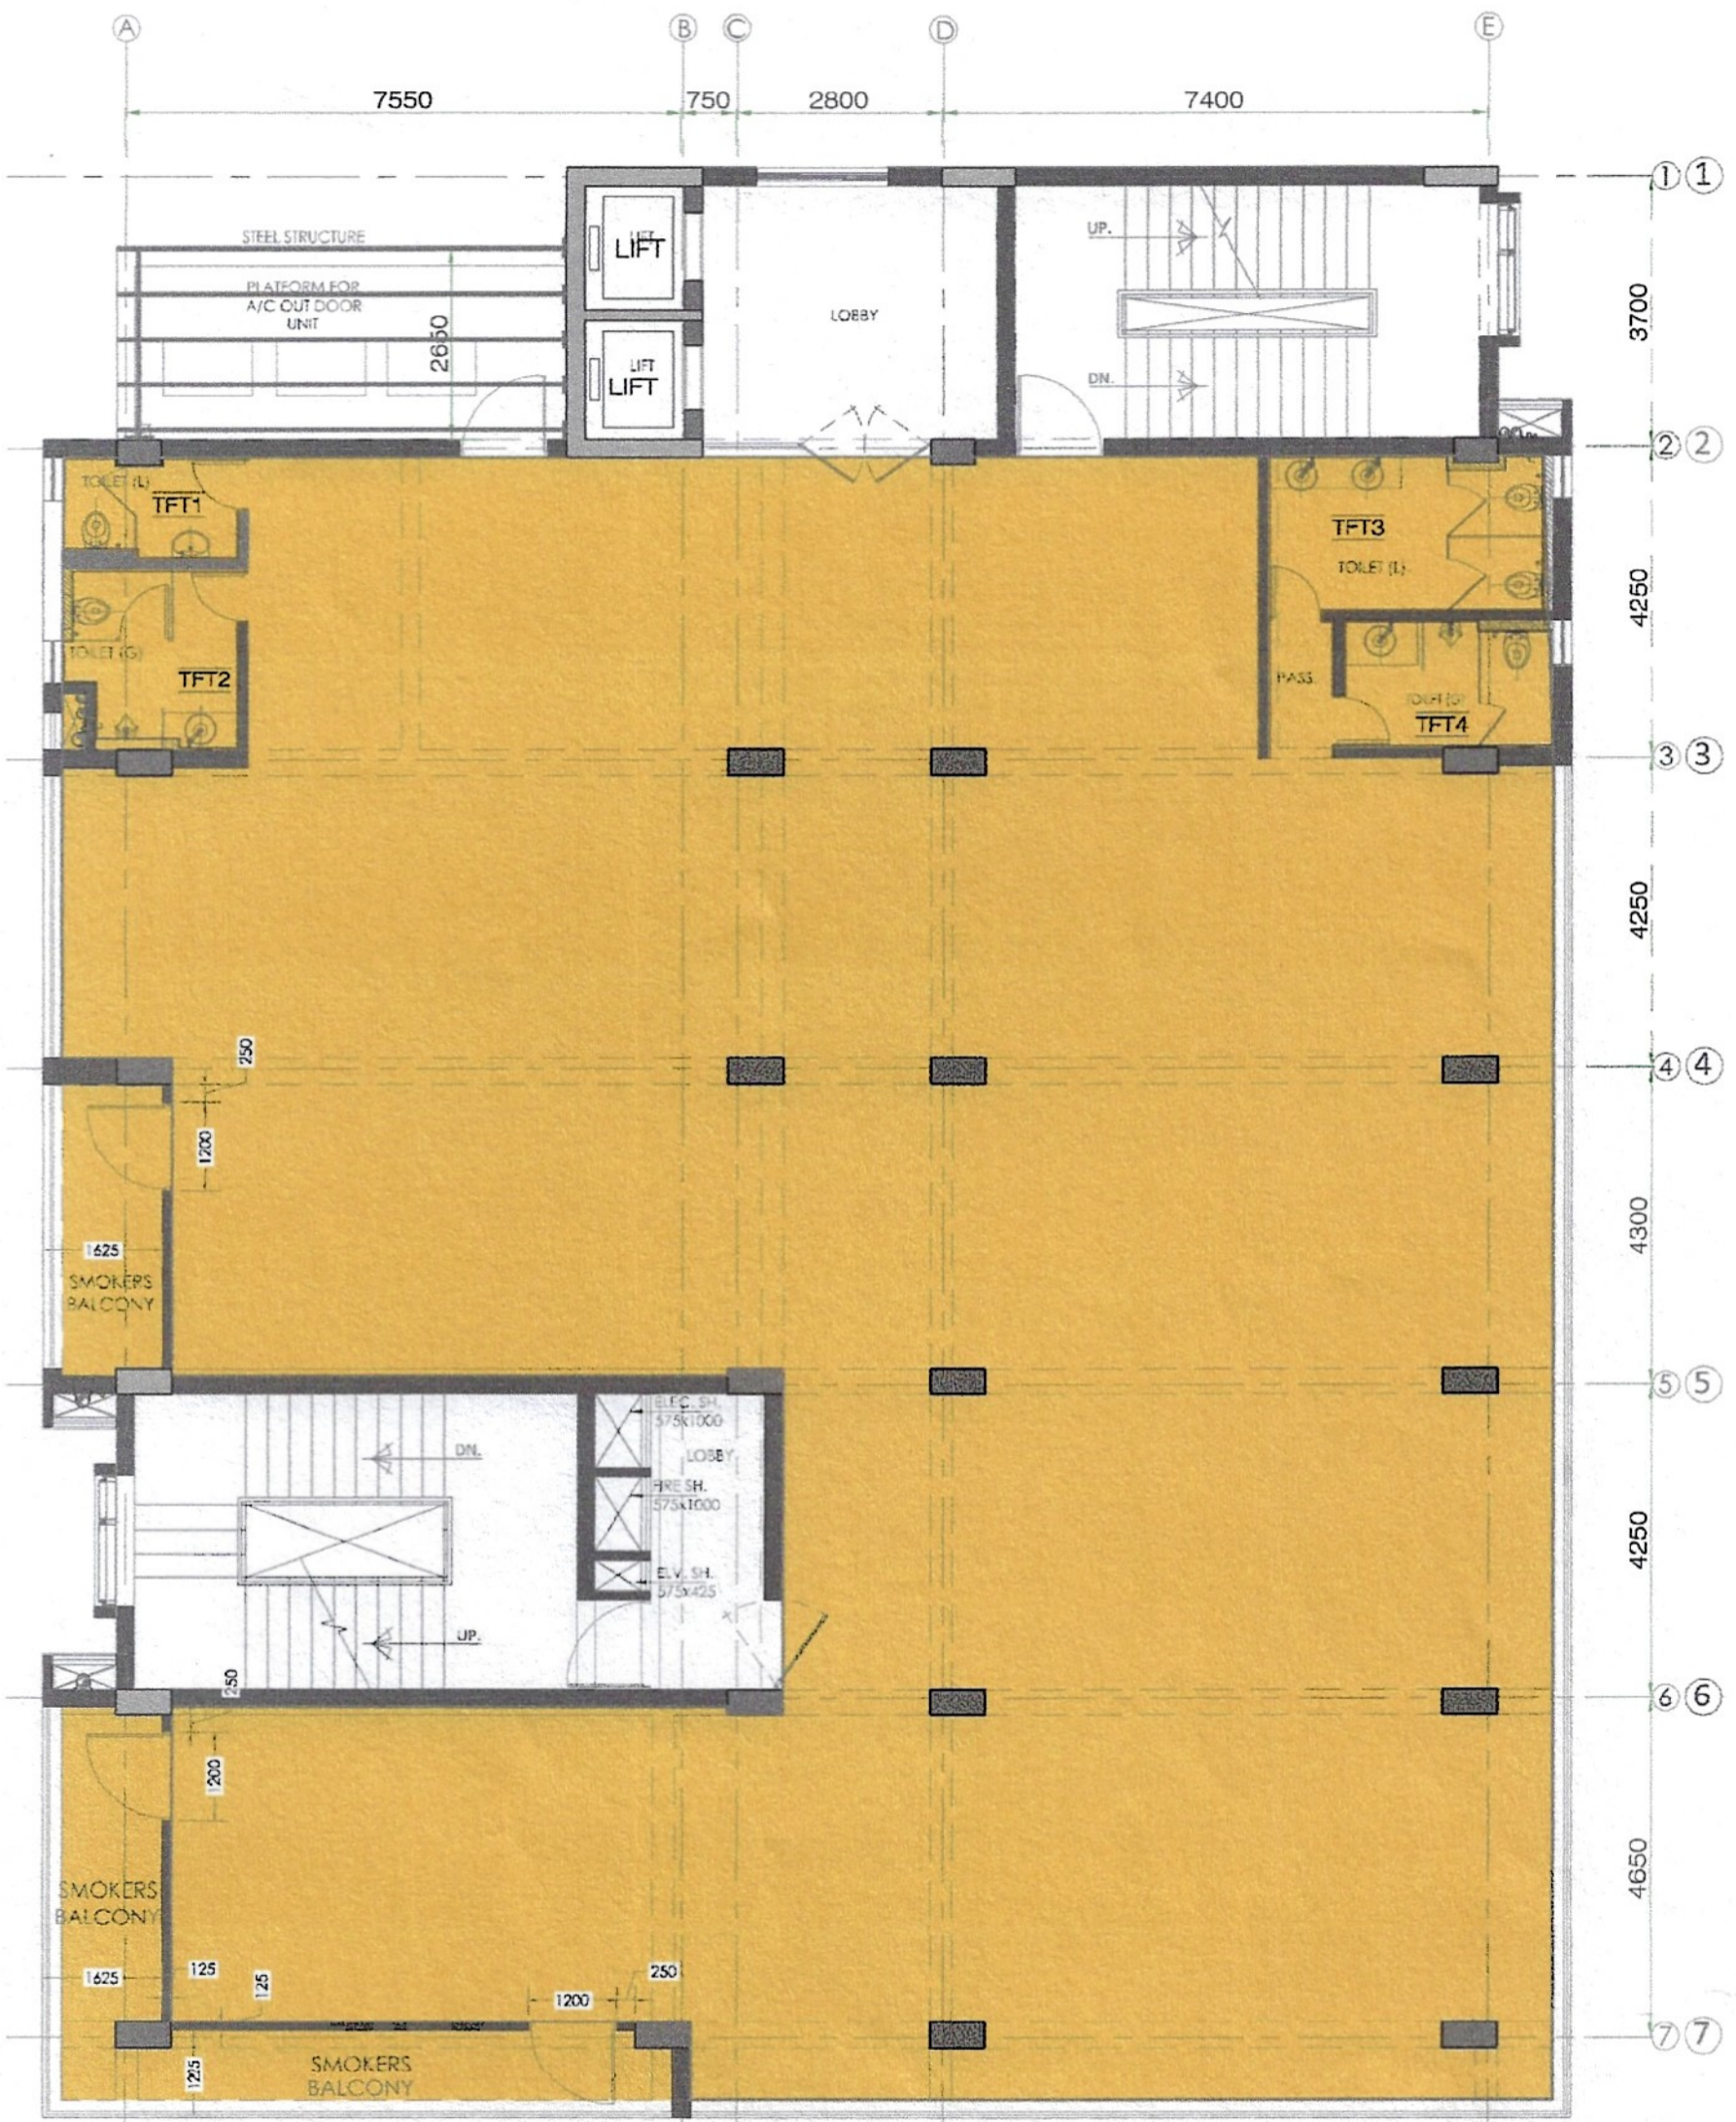

THIRD FLOOR PLAN
SCALE:- 1:100

CARPET AREA : 383.0SQ.M./4122.0 SQ.FT
BUILT UP AREA : 507.0SQ.M./5452.0 SQ.FT.

[Handwritten Signature]
16/08/2013
Additional General Manager (E)-III
WBHIDCO

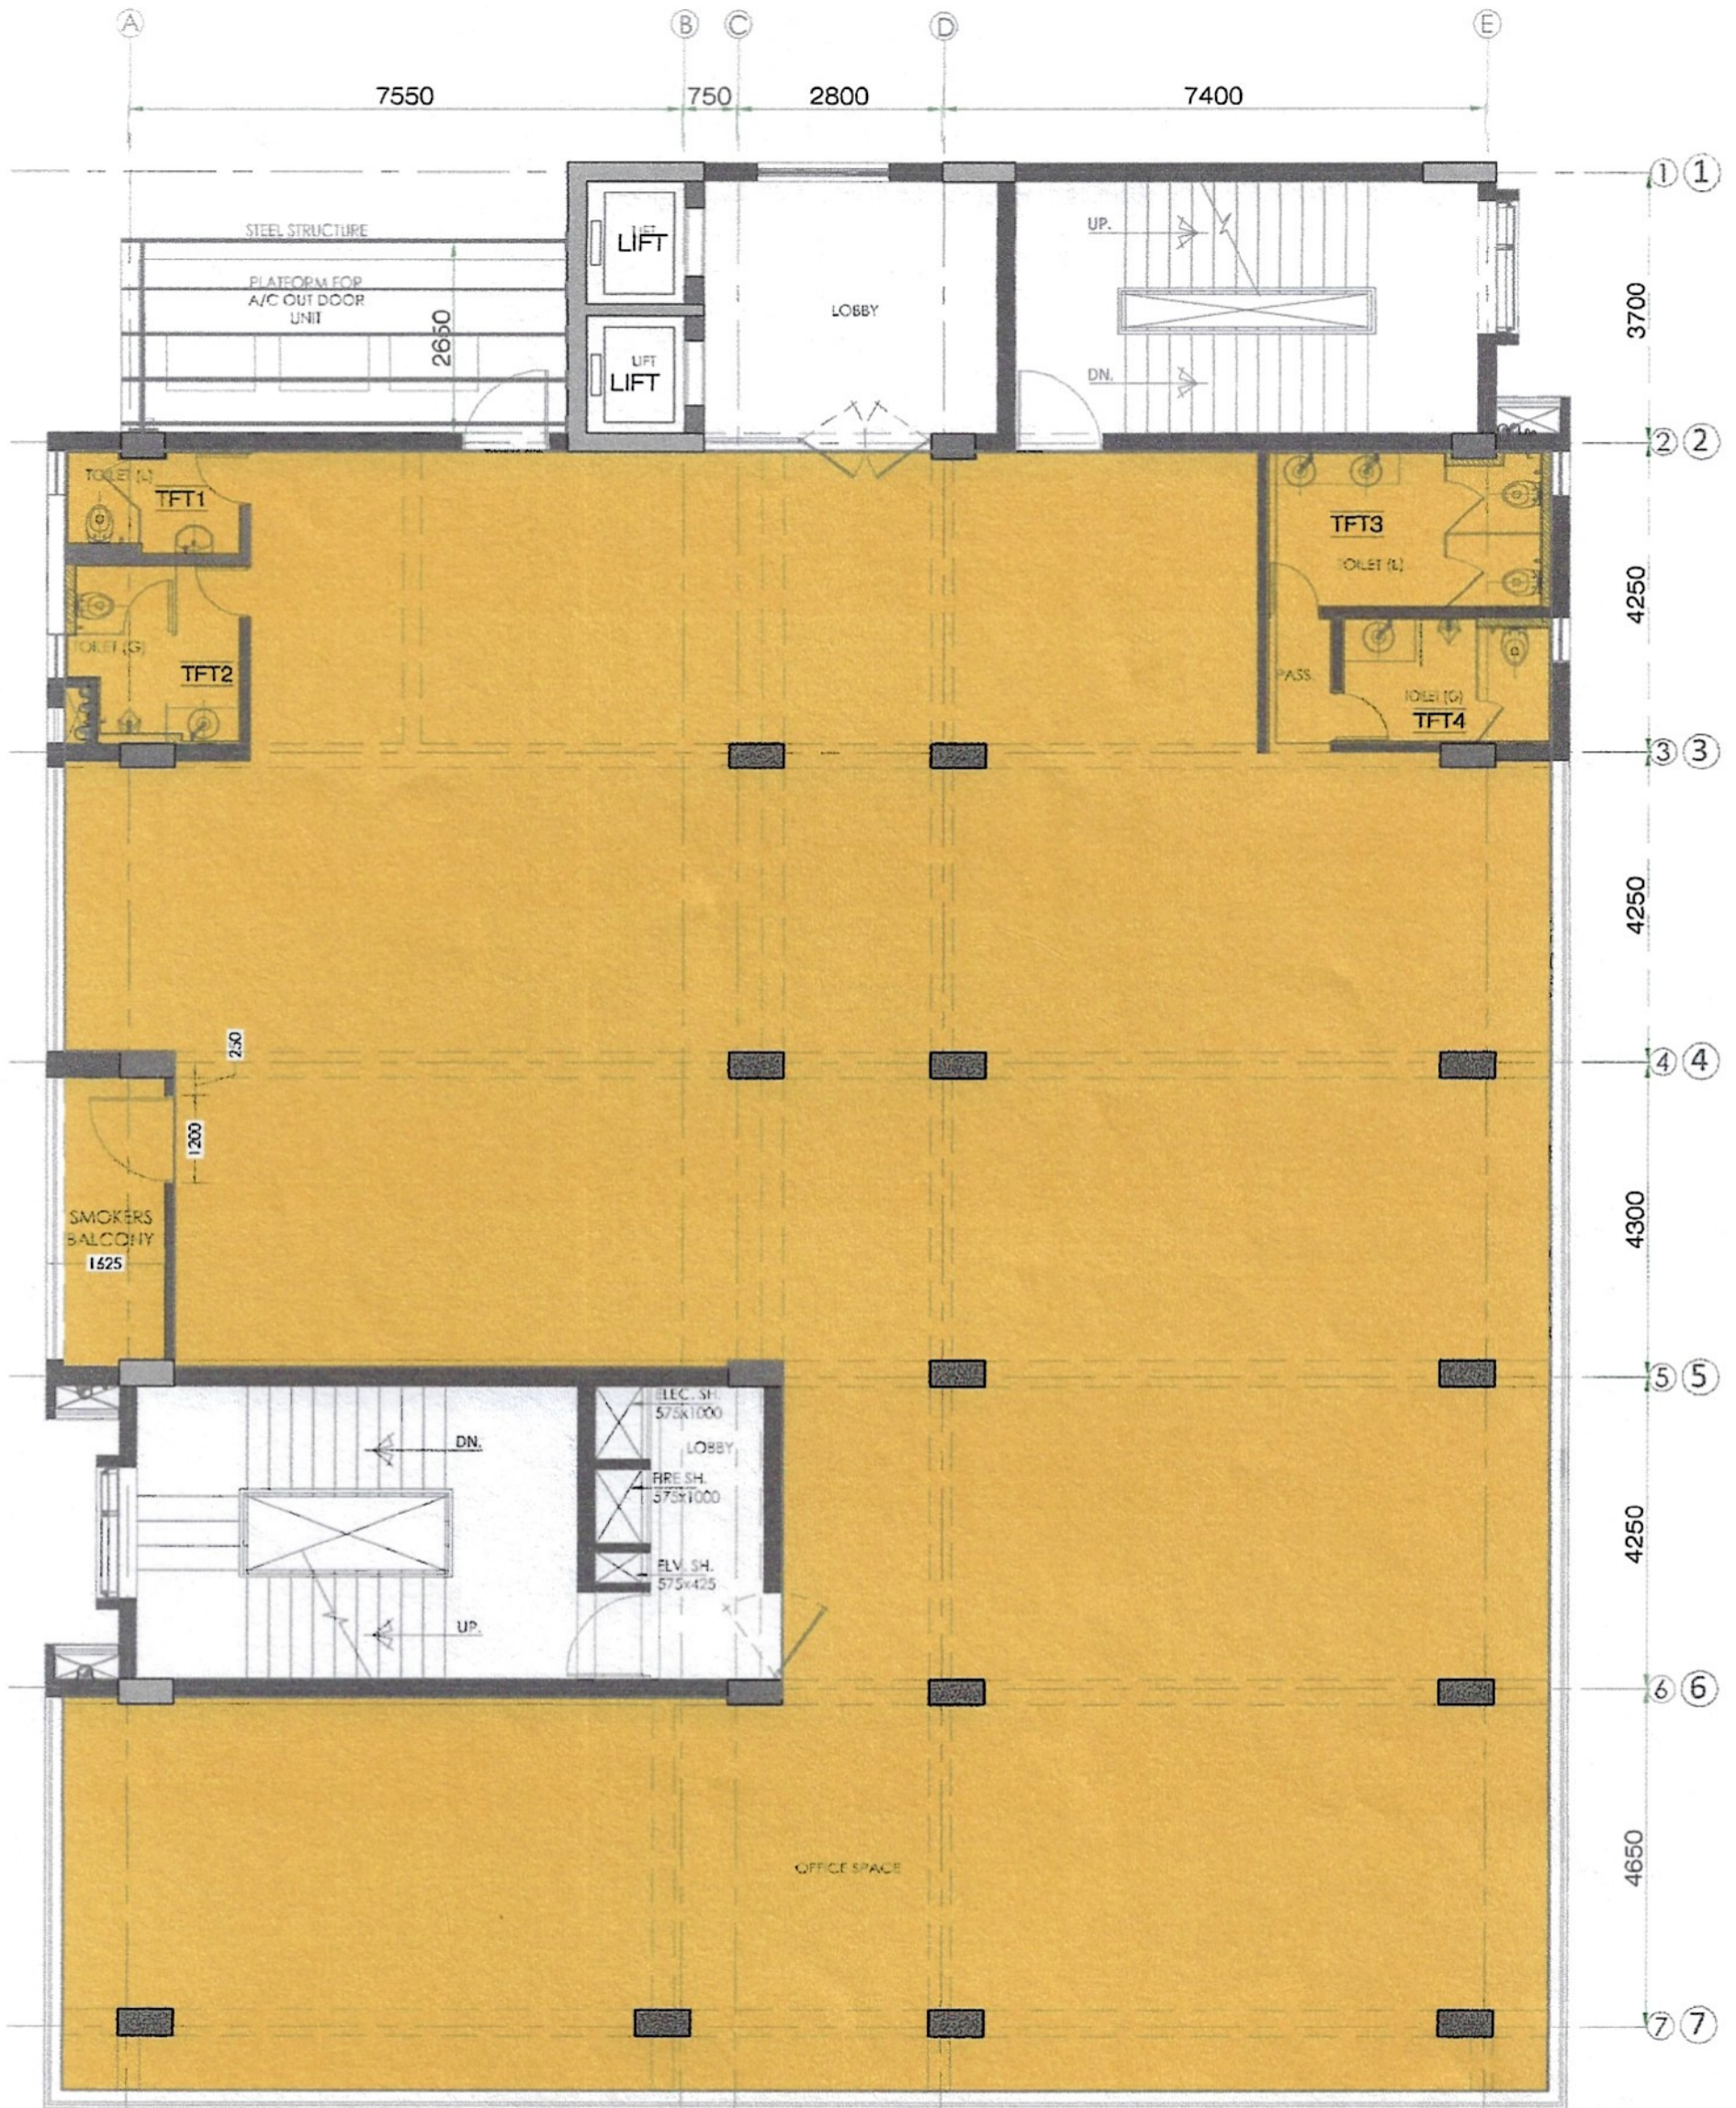

FOURTH FLOOR PLAN
 SCALE:- 1:100

CARPET AREA : 383.0SQ.M./4122.0 SQ.FT
BUILT UP AREA : 507.0SQ.M./5452.0 SQ.FT.

[Handwritten Signature]
 Additional General Manager (E)-III
 WBHIDCO